





 WOOD HOUSE HOMES	
<small>CUSTOMER NAME</small> Grand Lake	<small>DRAWN BY</small> Snyder
	<small>SCALE</small>
	<small>DATE</small> 8/1/08
<small>SHEET NAME</small> PRESENTATION COVER SHEET	<small>DRAWING #</small> 11

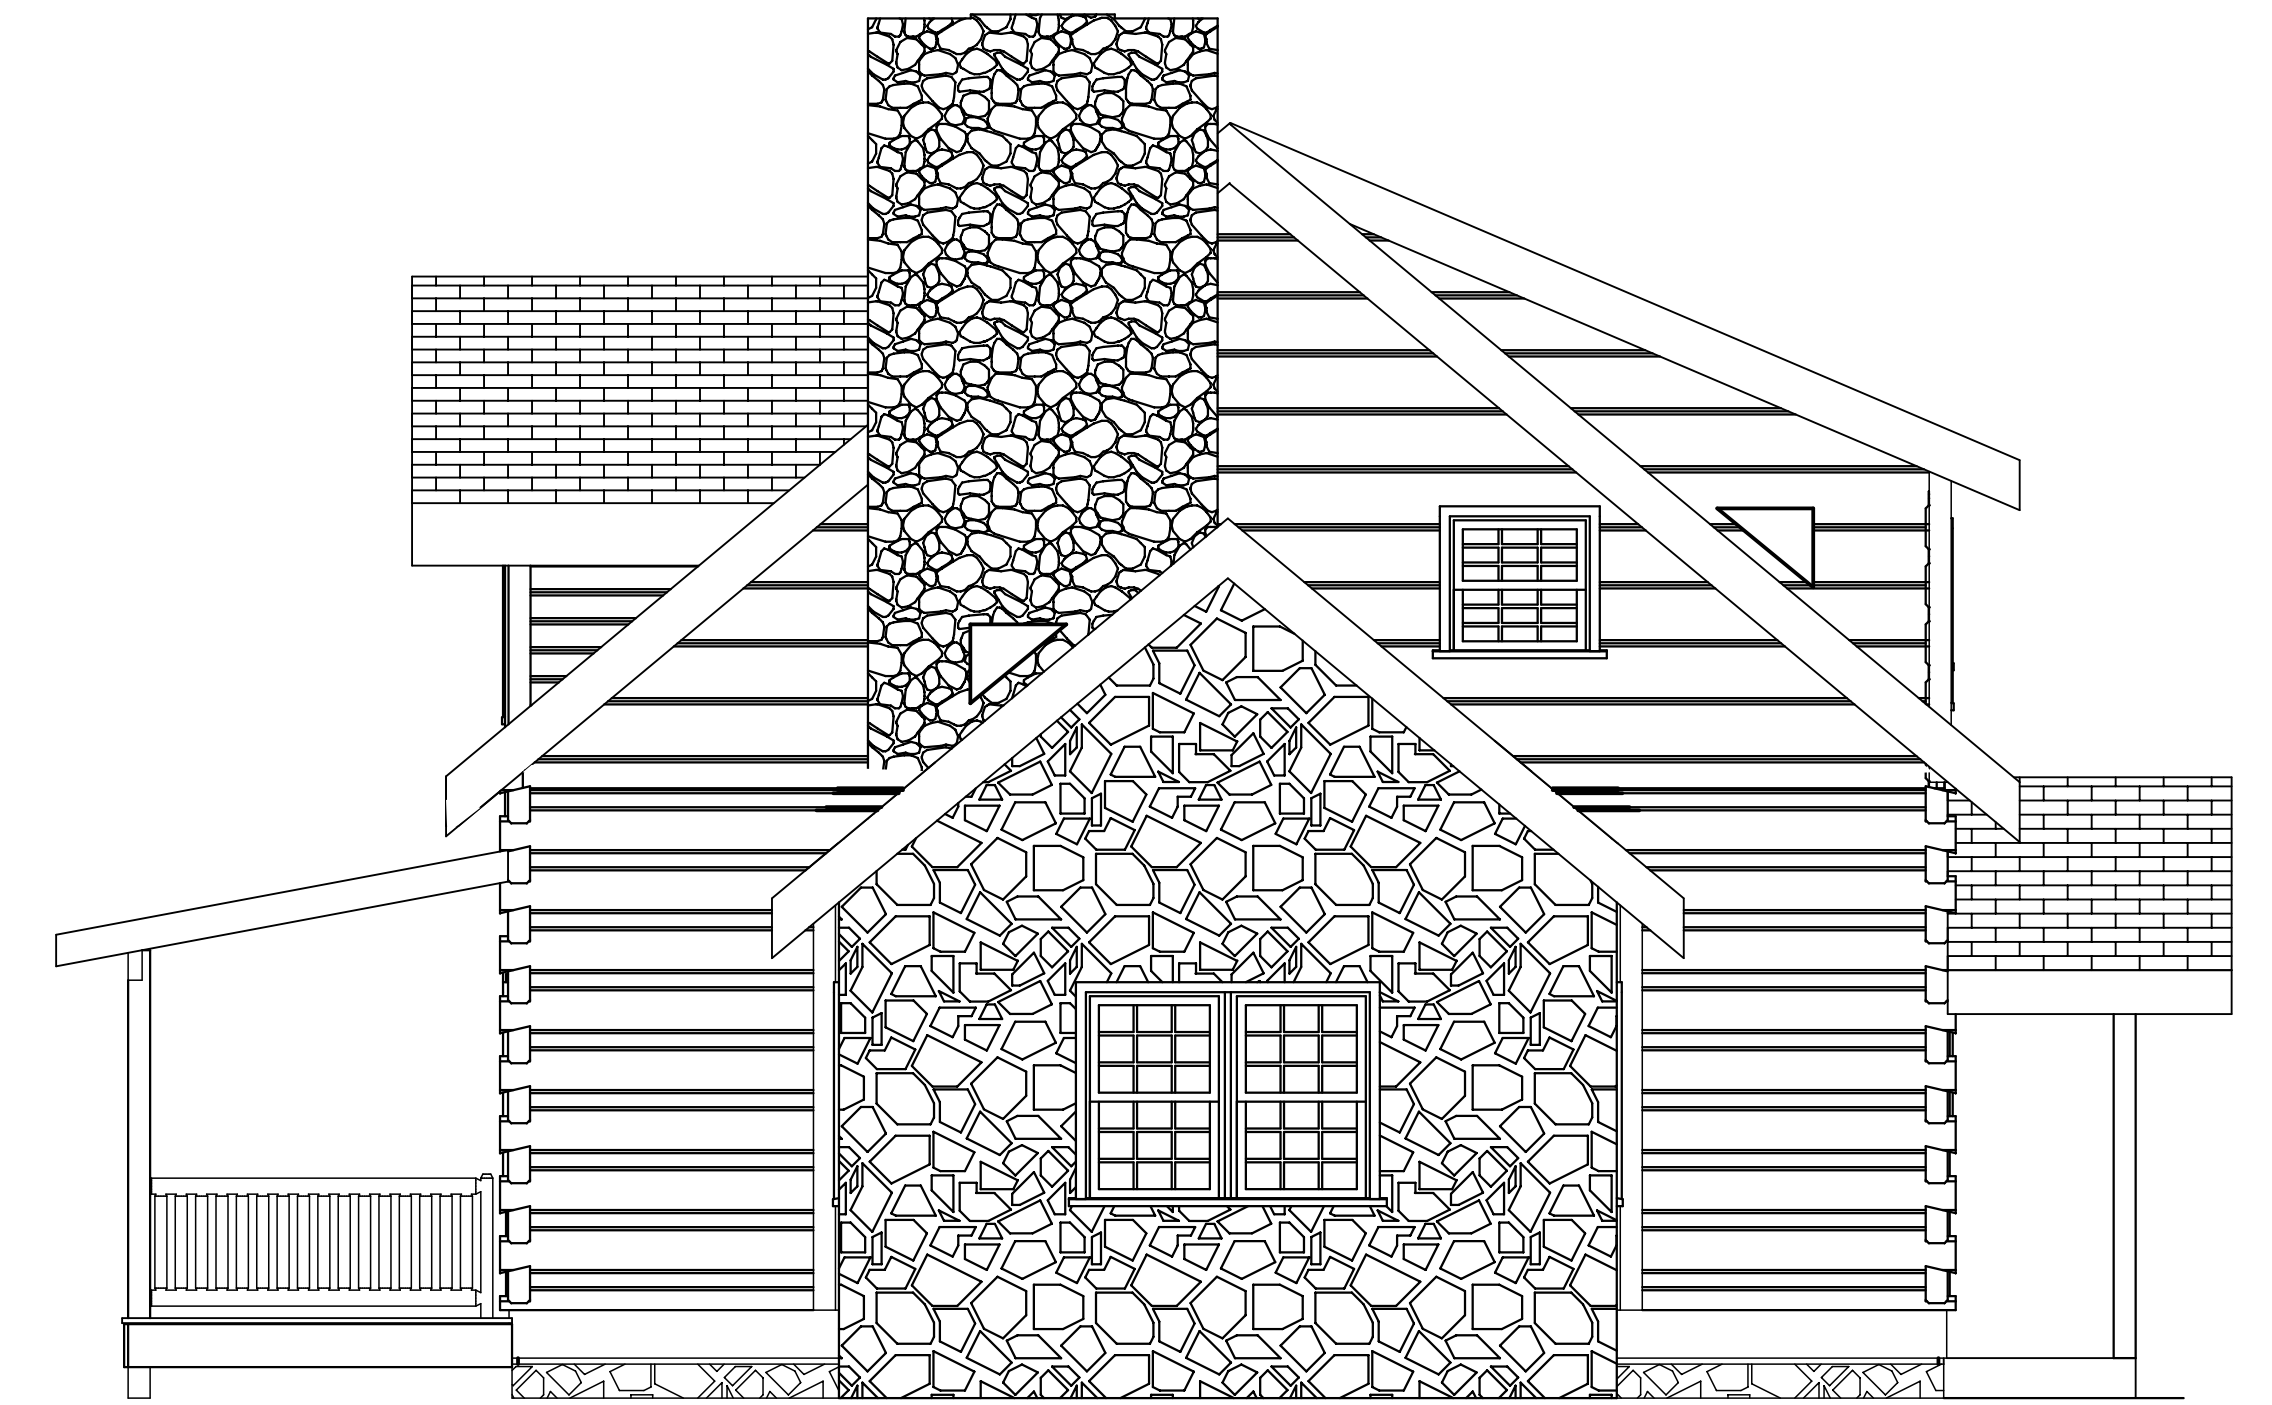


01 Front Elevation
SCALE: 1/4" = 1'-0"



02 Right Elevation
SCALE: 1/4" = 1'-0"


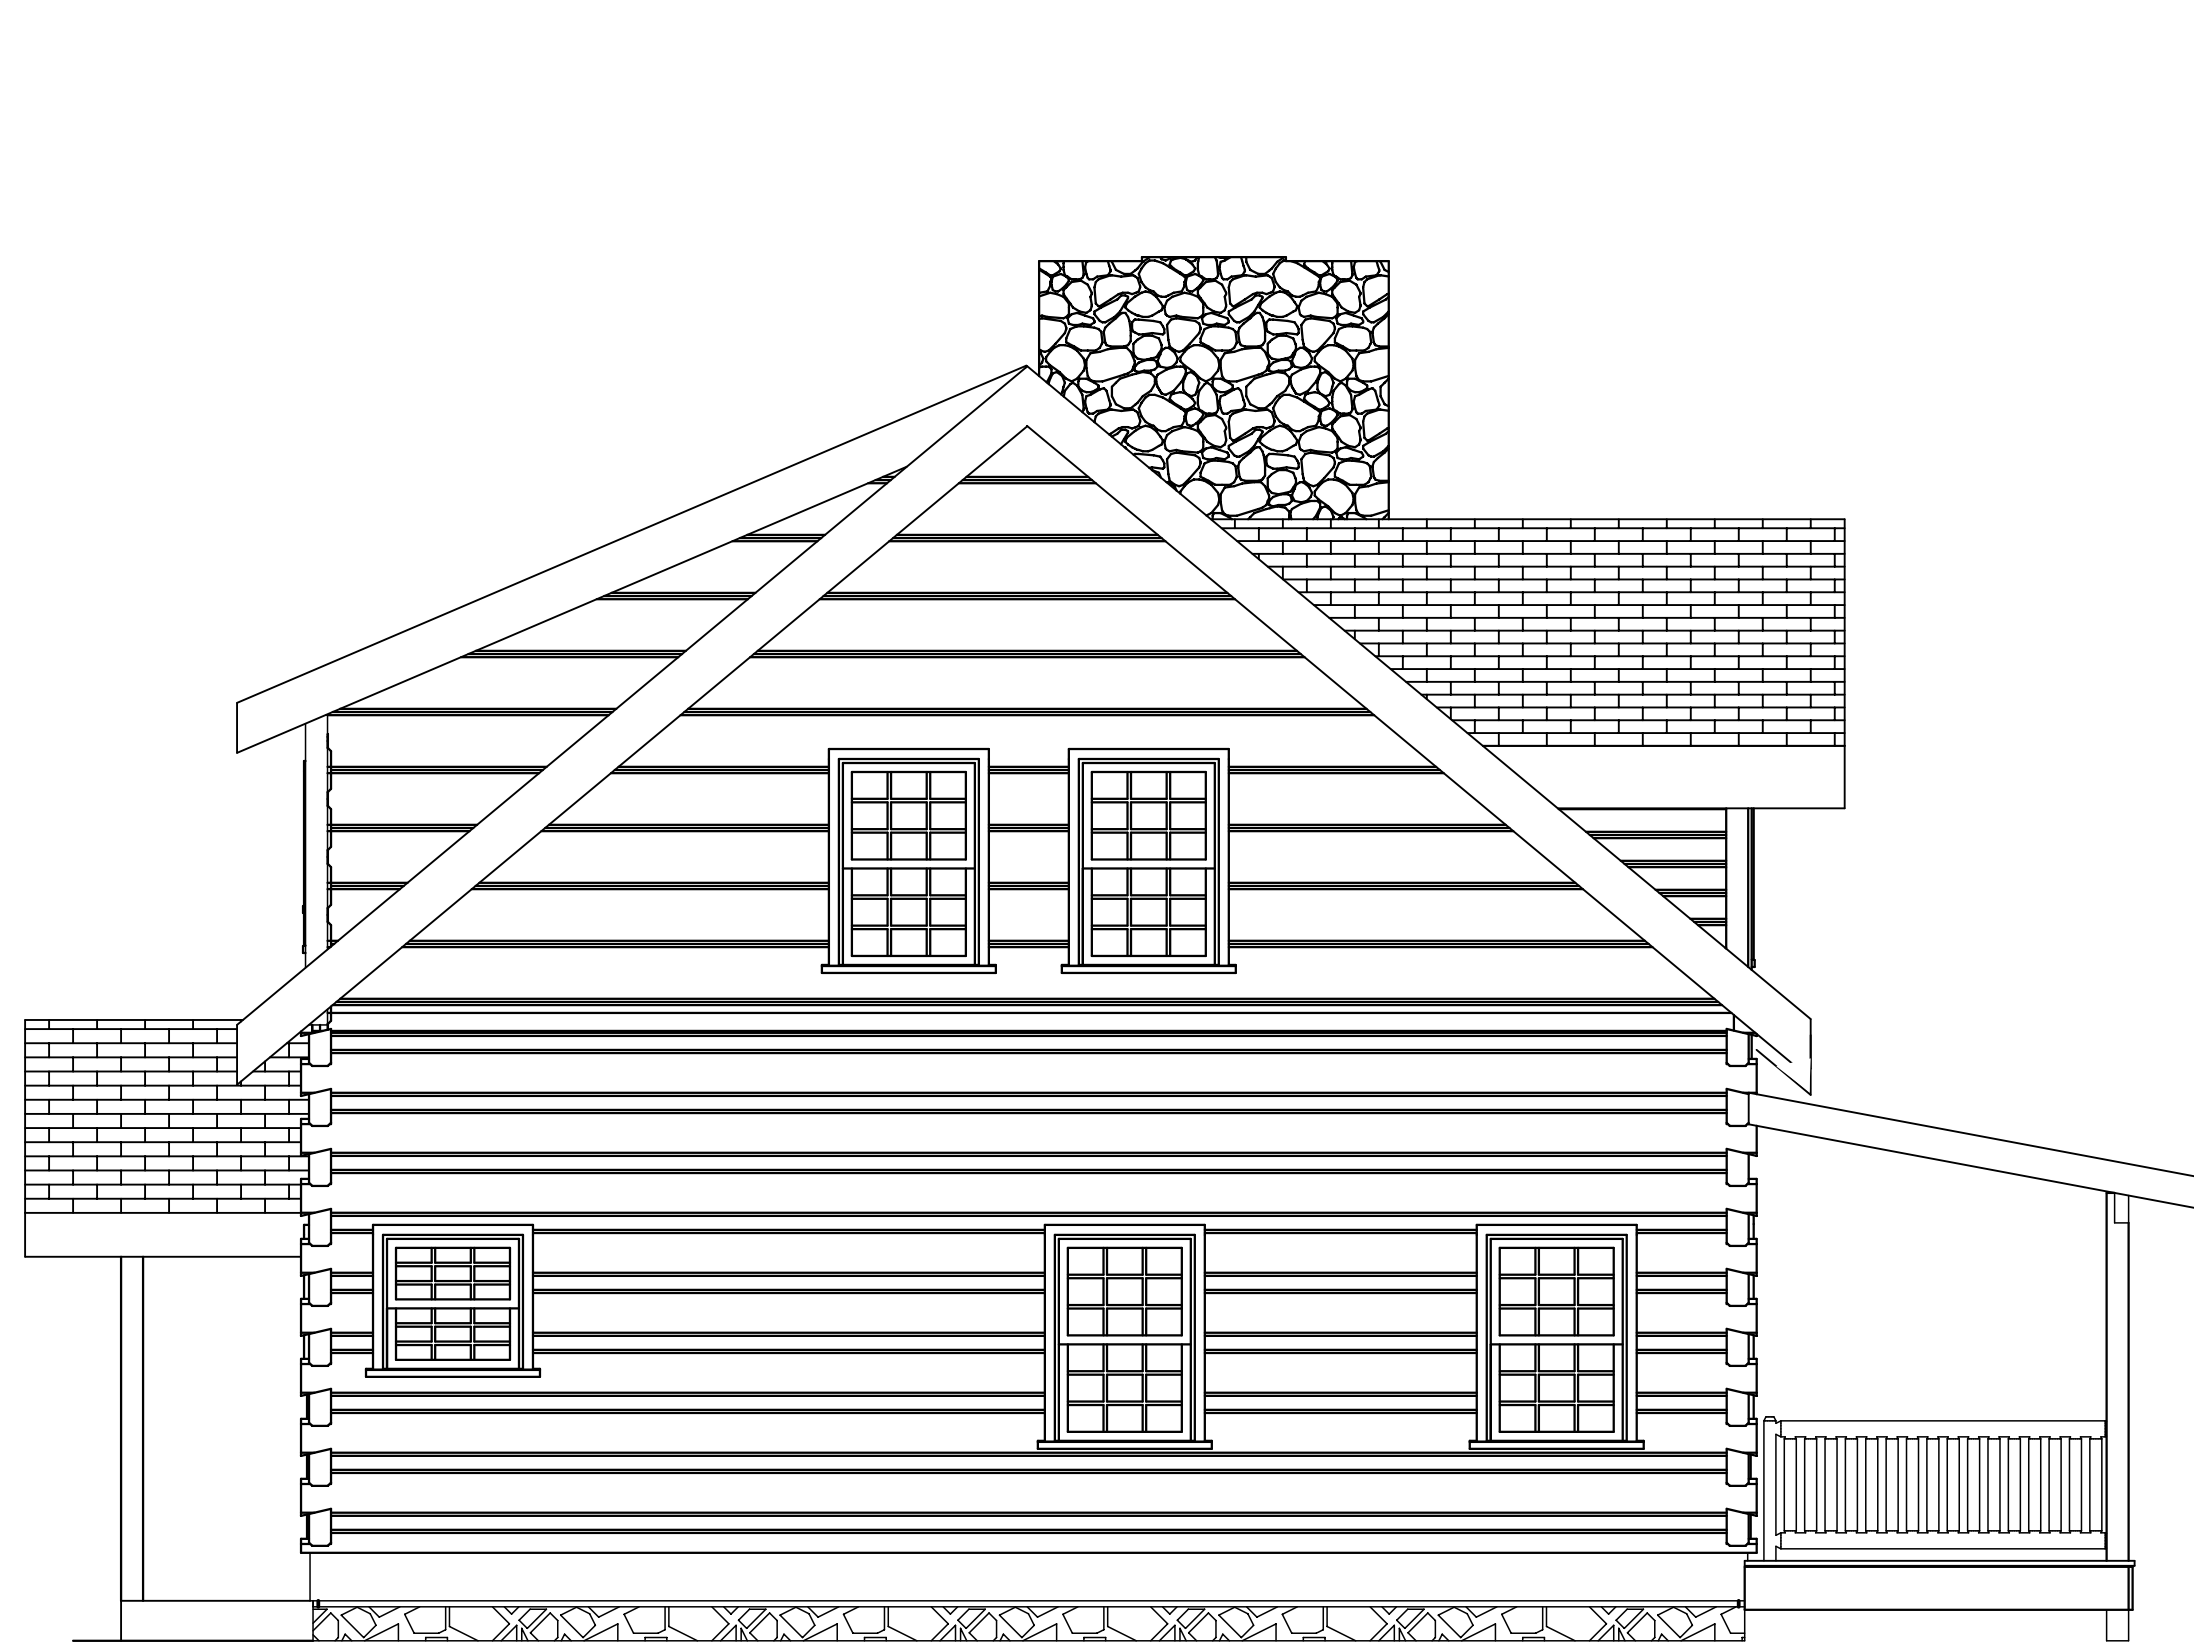


04 Left Elevation
SCALE: 1/4" = 1'-0"

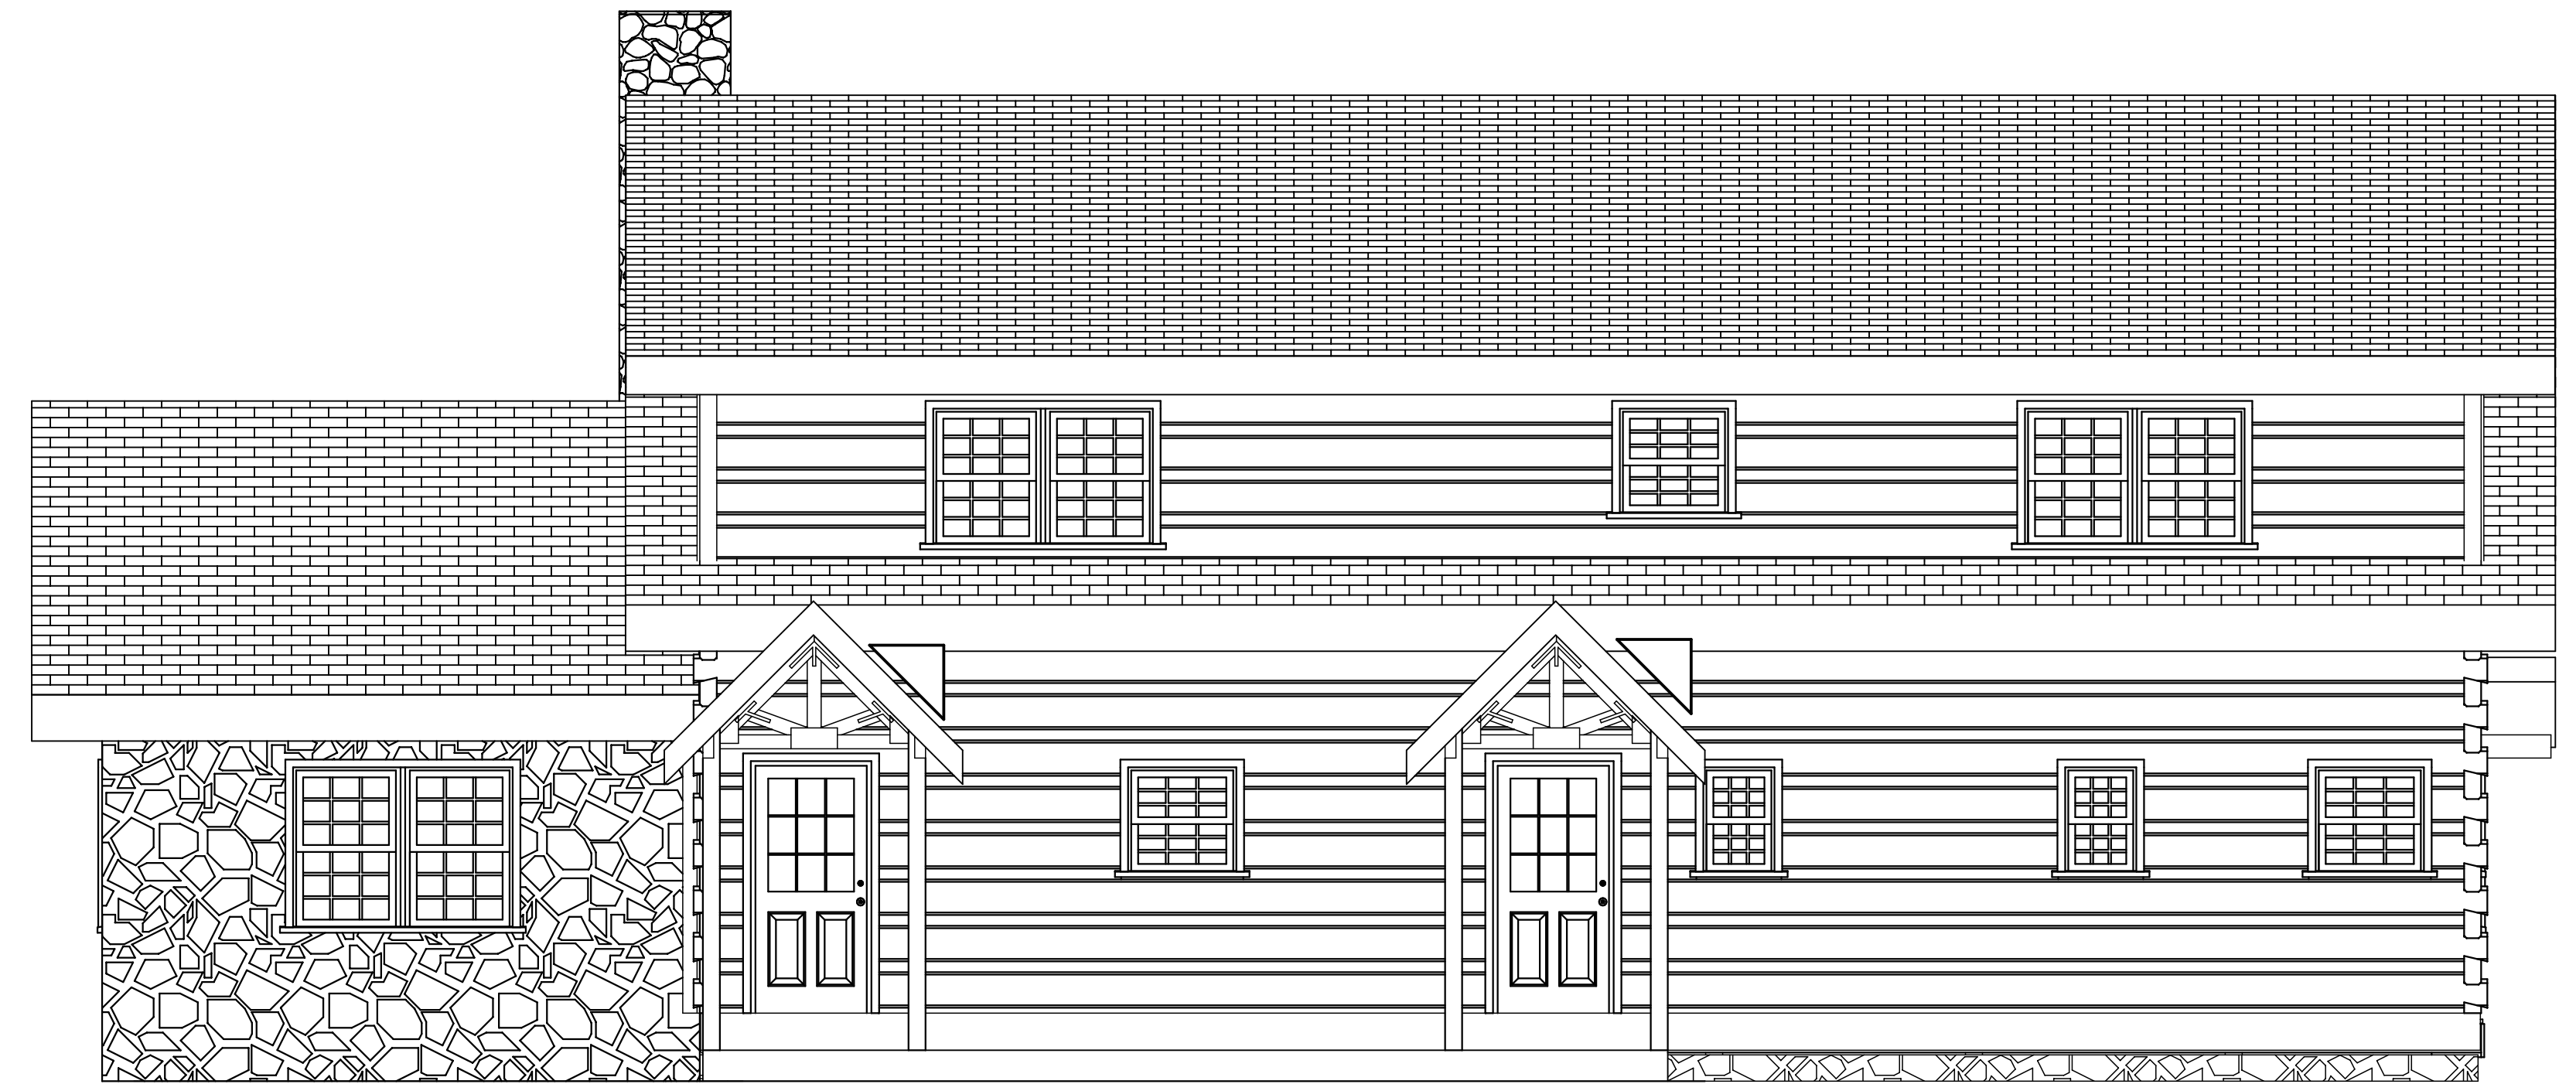

03 Rear Elevation
SCALE: 1/4" = 1'-0"

CUSTOMER NAME Grand Lake	DRAWN BY Snyder
	SCALE 1/4" = 1'-0"
	DATE 8/1/08
PRESENTATION	
SHEET NAME Elevations	DRAWING # 12

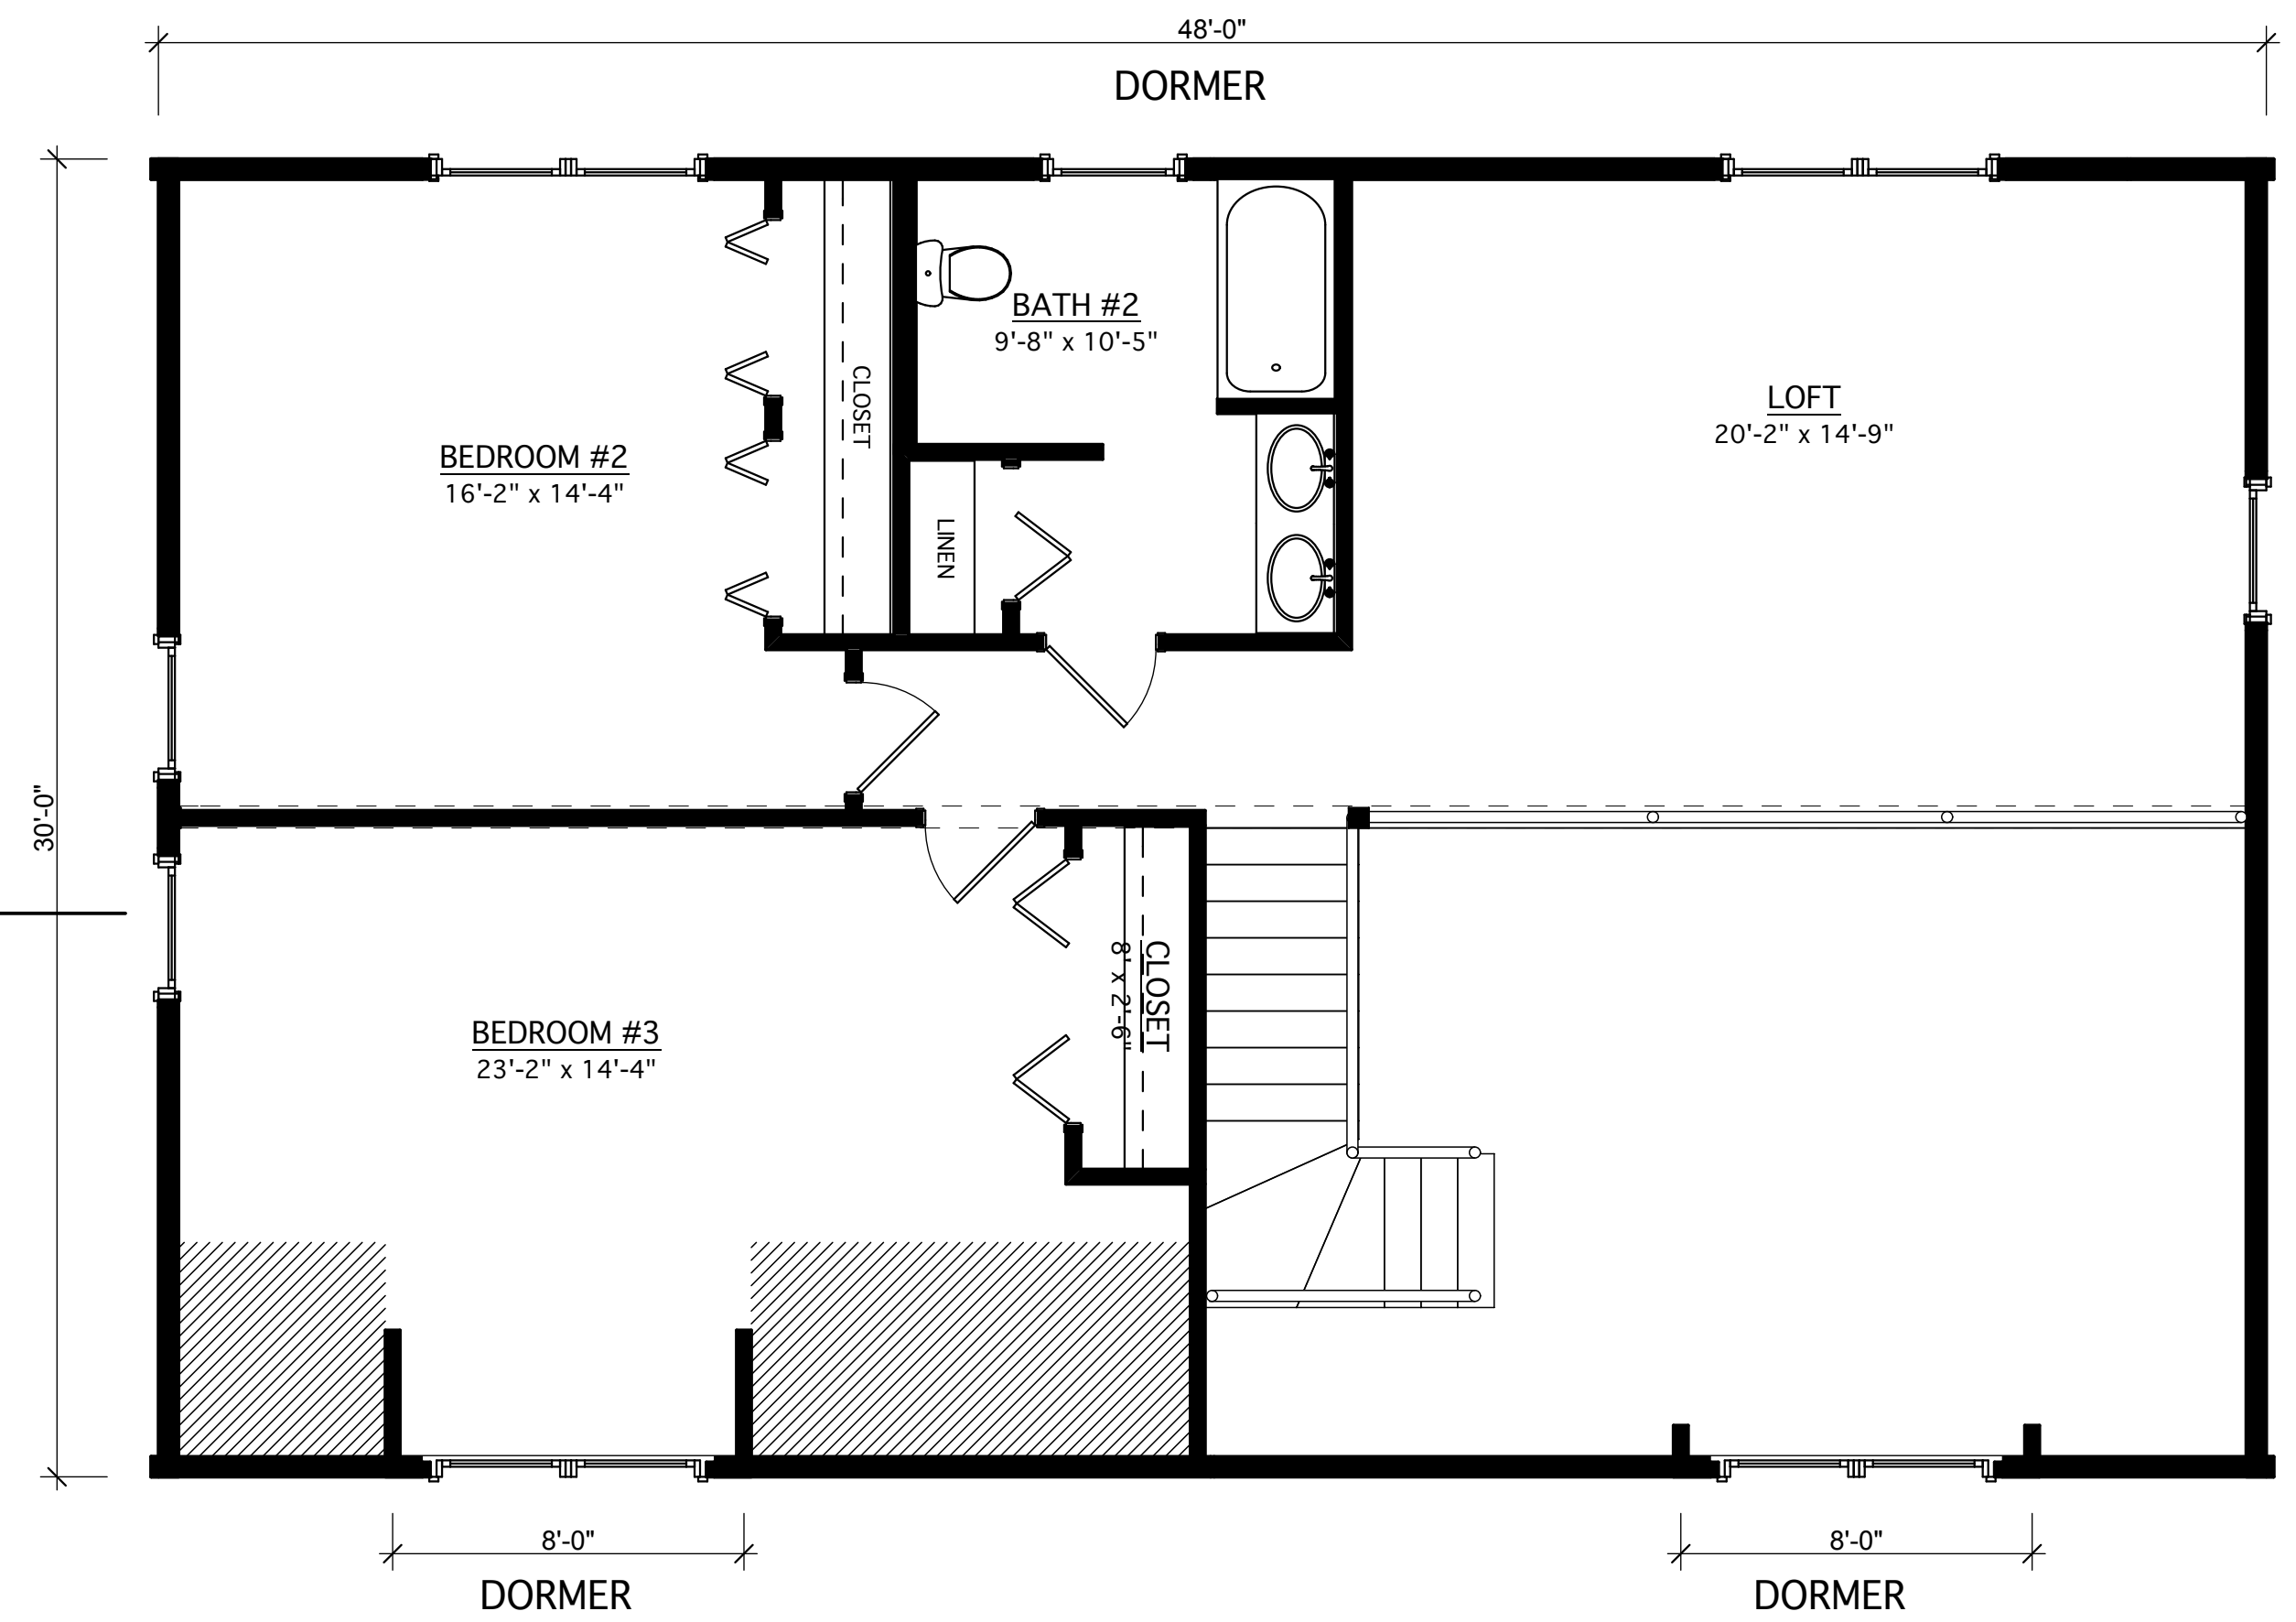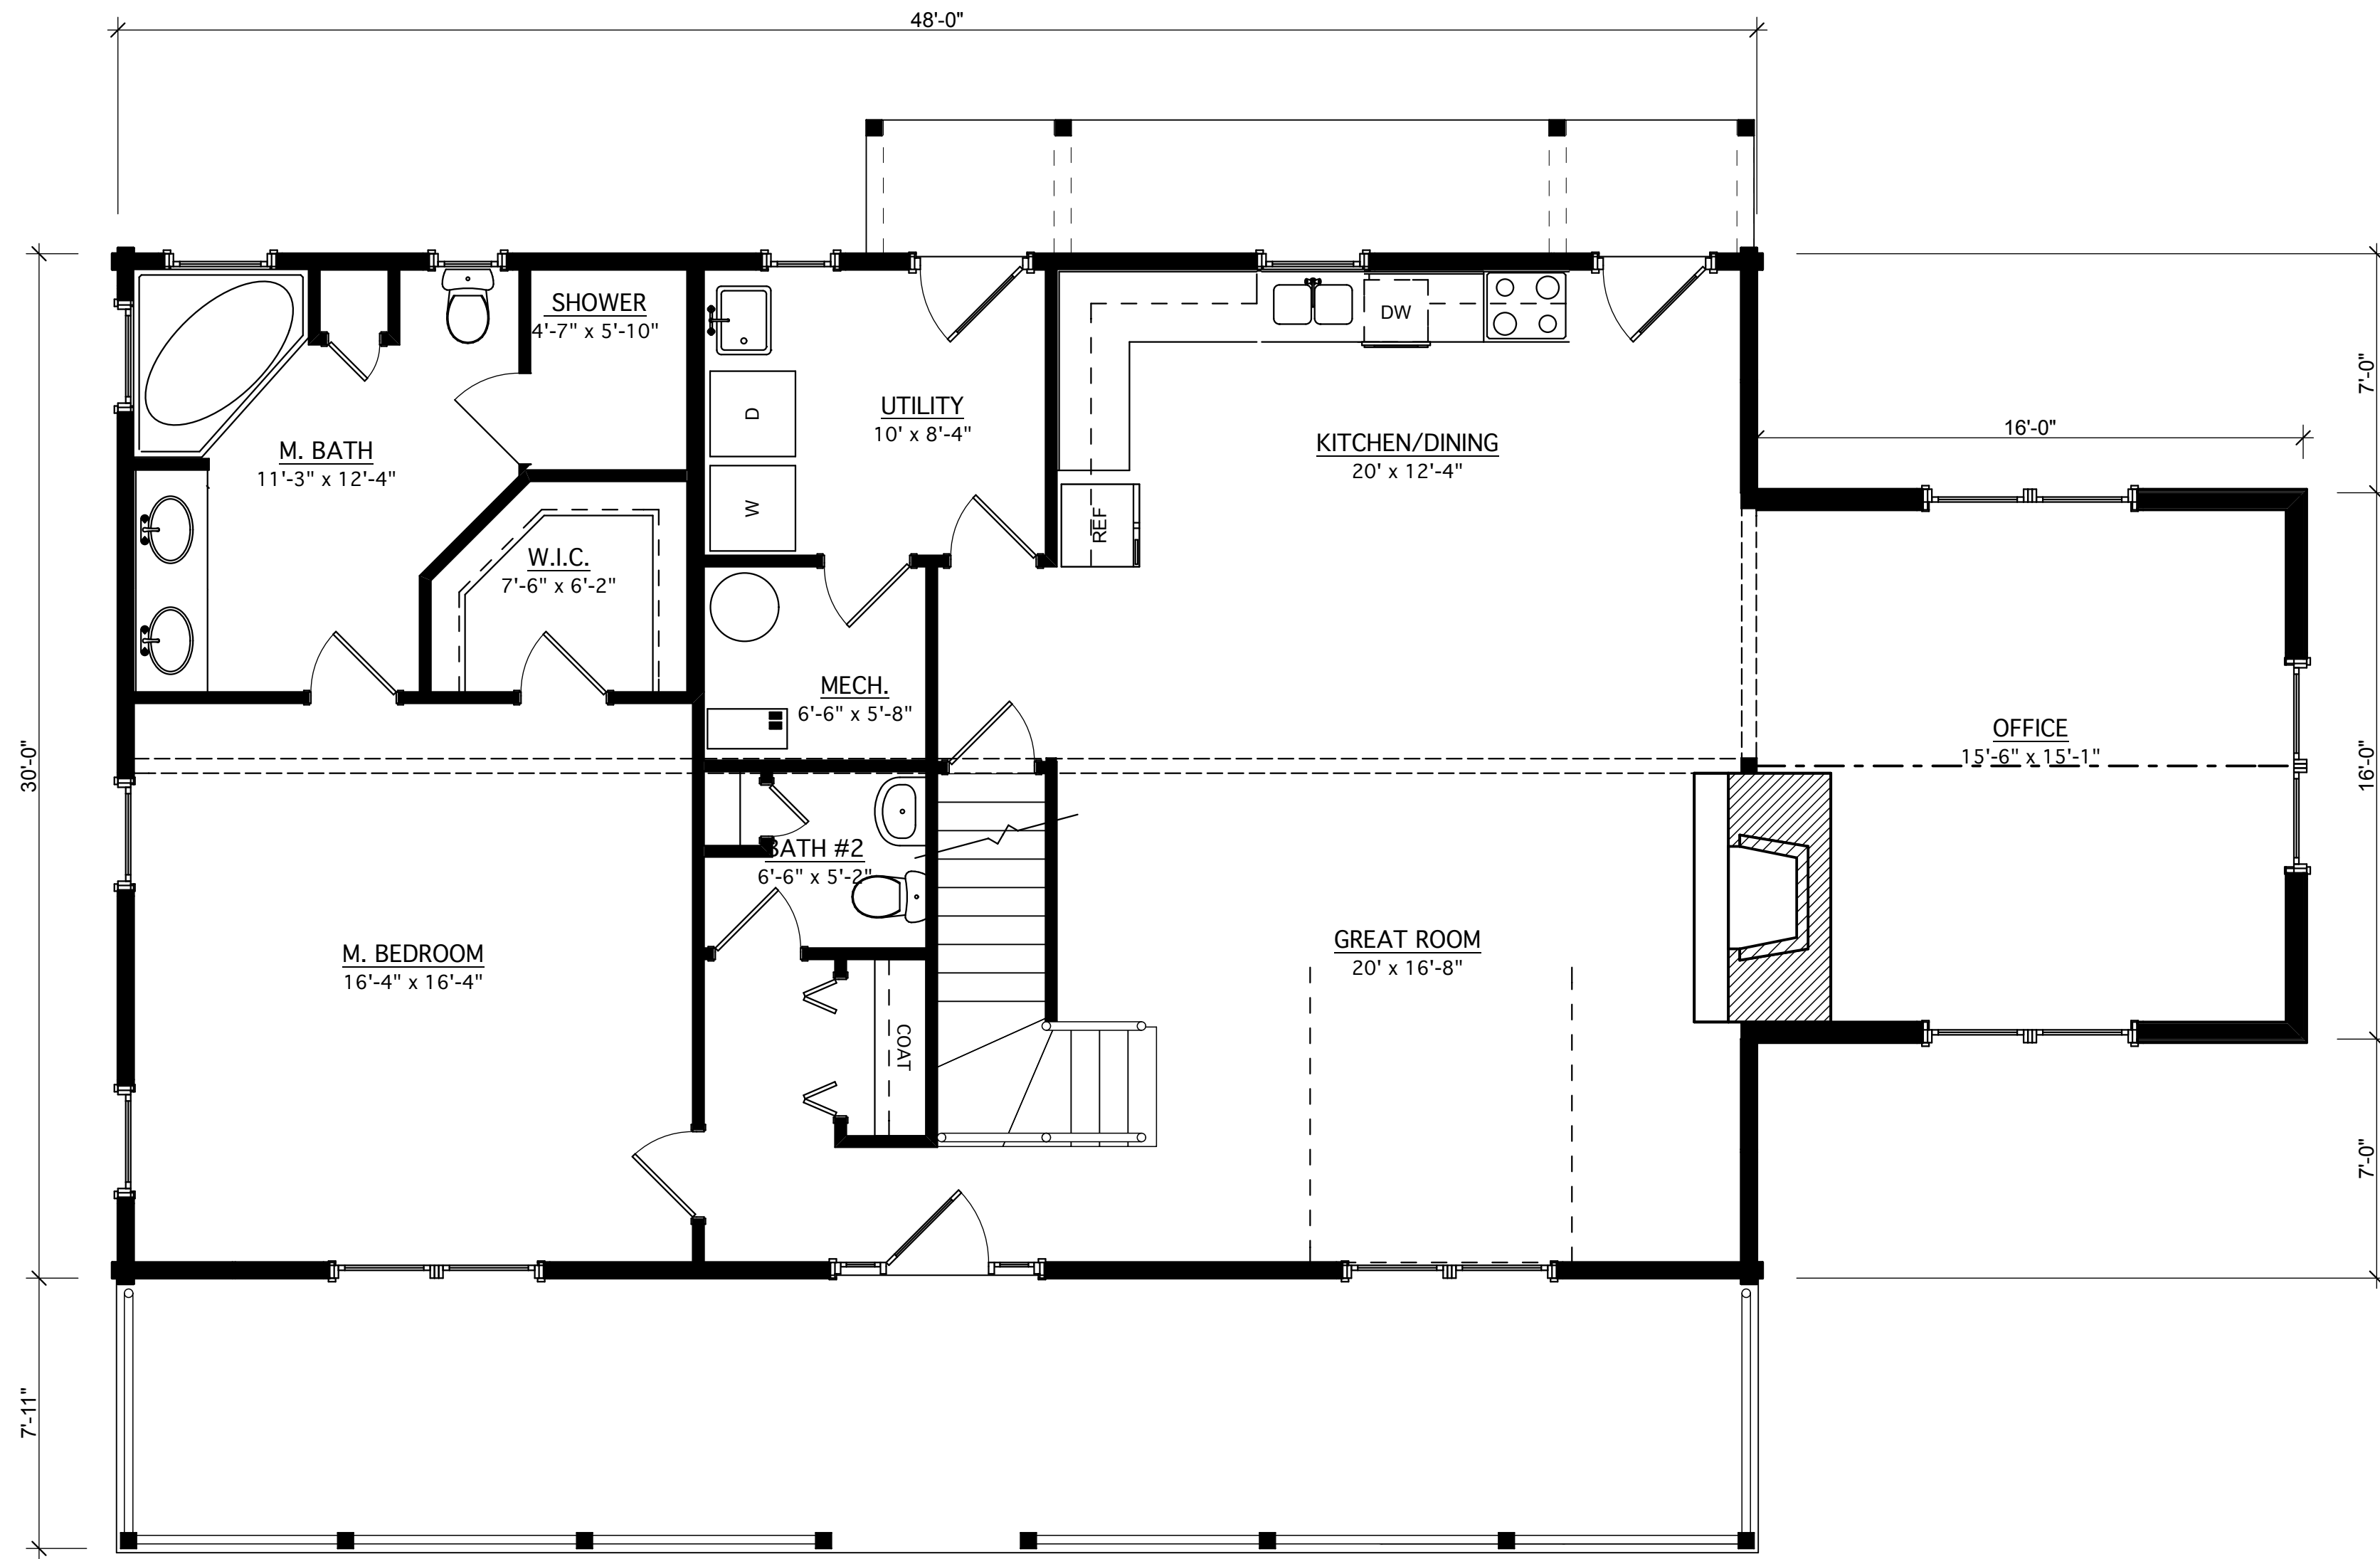

1st Floor Presentation
SCALE: 1/4" = 1'-0"

2nd Floor Presentation
SCALE: 1/4" = 1'-0"

CUSTOMER NAME Grand Lake	DRAWN BY Snyder
	SCALE 1/4" = 1'-0"
	DATE 8/1/08
SHEET NAME 1st/2ND Floor Presentation	DRAWING # 13